


TEMPORARY TRAFFIC CONTROL TYPICAL APPLICATION

IMPORTANT:

THIS DRAWING SHALL BE USED IN COMBINATION WITH THE GENERAL NOTES AT THE BEGINNING OF STANDARDS NO. MD 104.00.

KEY:

- ■ CHANNELIZING DEVICES
- ■ SIGN SUPPORT
FACE OF SIGN
- ↑ DIRECTION OF TRAFFIC
- WORK SITE

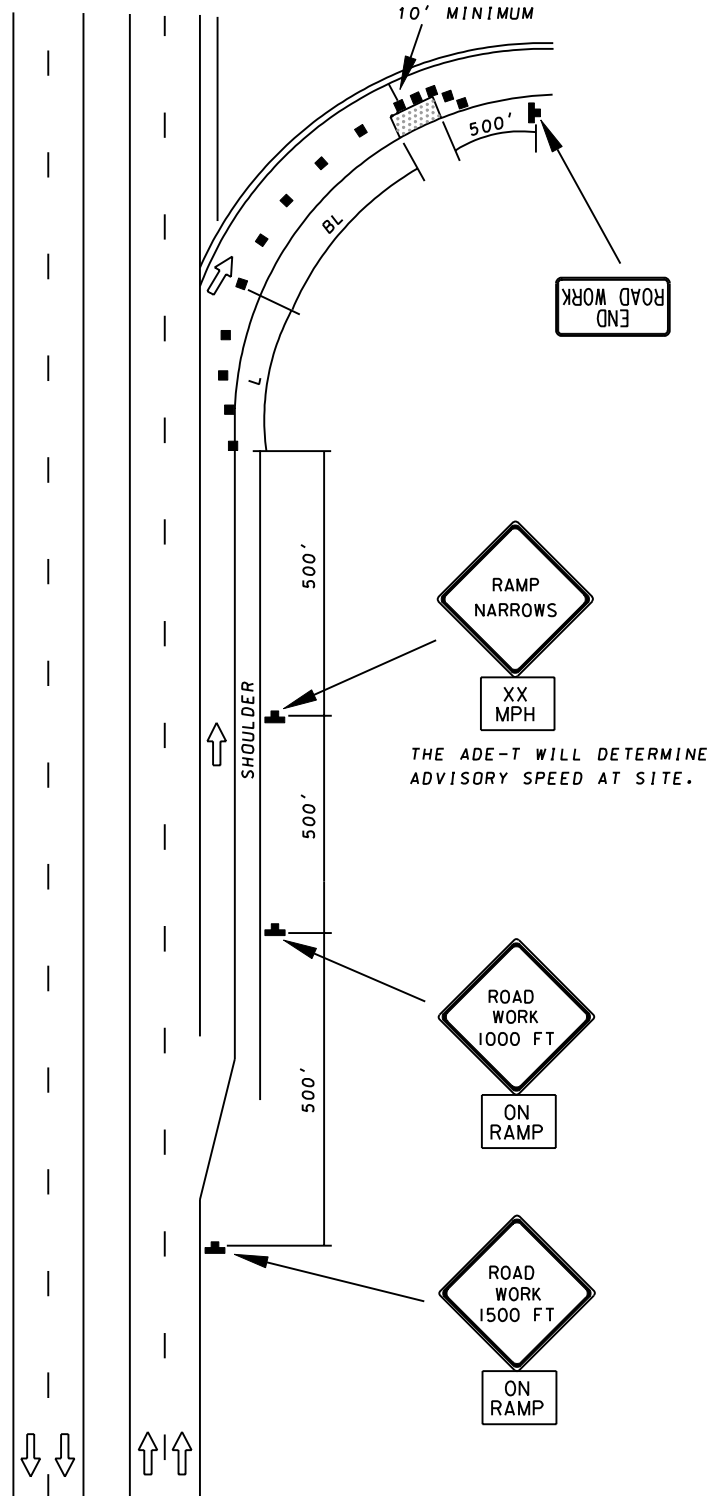

SPECIFICATION
104

CATEGORY CODE ITEMS

APPROVED

DIRECTOR - OFFICE OF TRAFFIC AND SAFETY



APPROVAL • SHA REVISIONS	APPROVAL • FEDERAL HIGHWAY ADMINISTRATION
APPROVAL 9-10-96	APPROVAL 9-27-96
REVISED 10-1-01	REVISED
REVISED	REVISED
REVISED	REVISED

Maryland Department of Transportation STATE HIGHWAY ADMINISTRATION

STANDARDS FOR HIGHWAYS AND INCIDENTAL STRUCTURES
**PARTIAL RAMP CLOSURE/EXP-FREEWAY
GREATER THAN 40 MPH/OVER 12 HRS.
OR NIGHTTIME USE**

STANDARD NO.

MD 104.30